

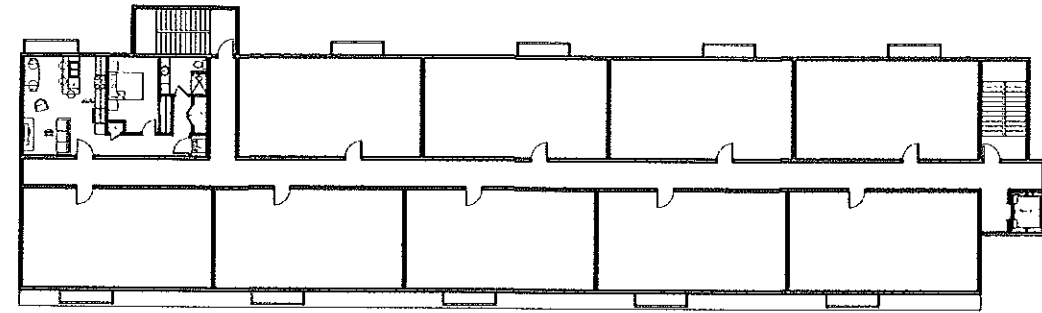
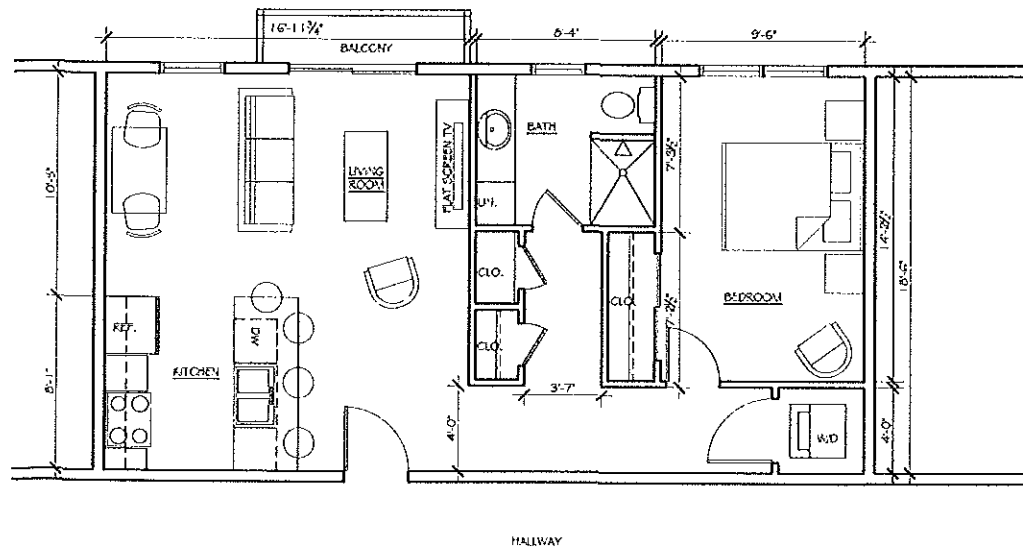


**1 SECOND FLOOR PLAN OPTION 1**  
 1/8" = 1'-0"

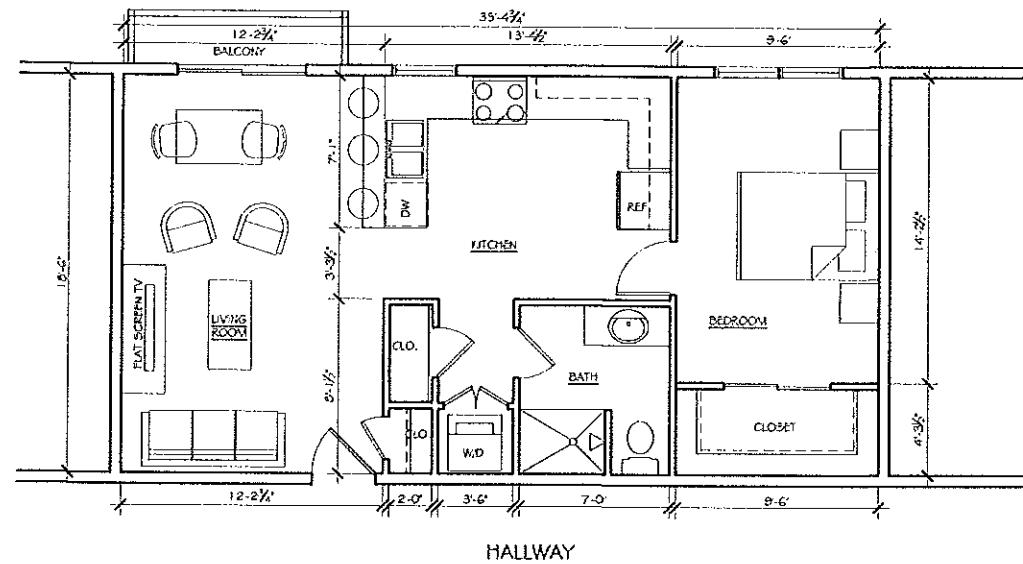

**2 SECOND FLOOR PLAN OPTION 2**  
 1/8" = 1'-0"

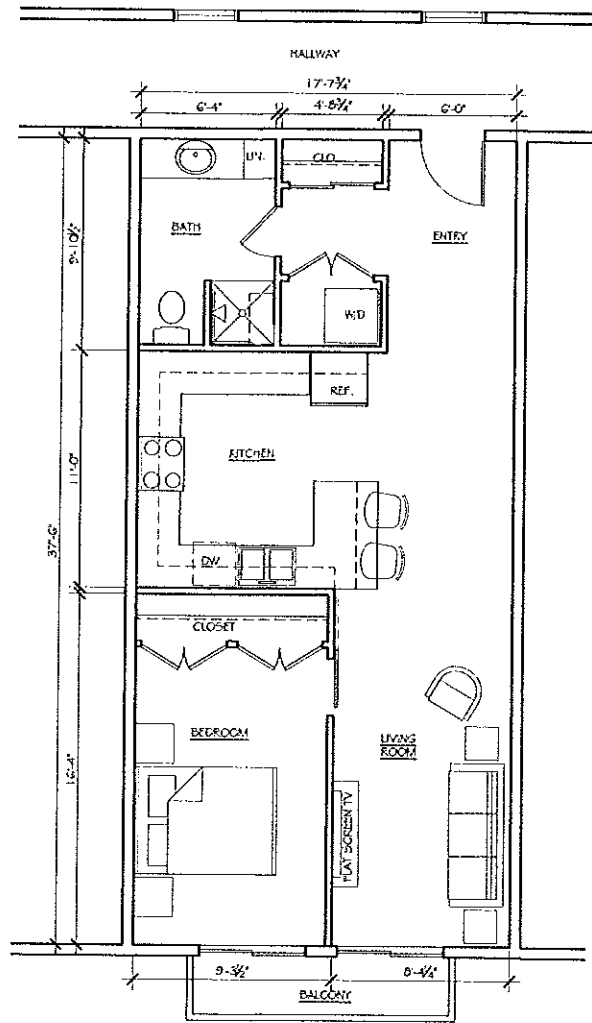

1. Permit	0-00-2219
No. Issue	Date

**221 Robinson Street Apartments**

221 Robinson Street  
 South Kingstown, RI

FLOOR PLANS

Project No.  
 19138  
 Drawn By:  
 —  
 Date:  
 11-30-2019

**A1.1**